




A-Frame 110



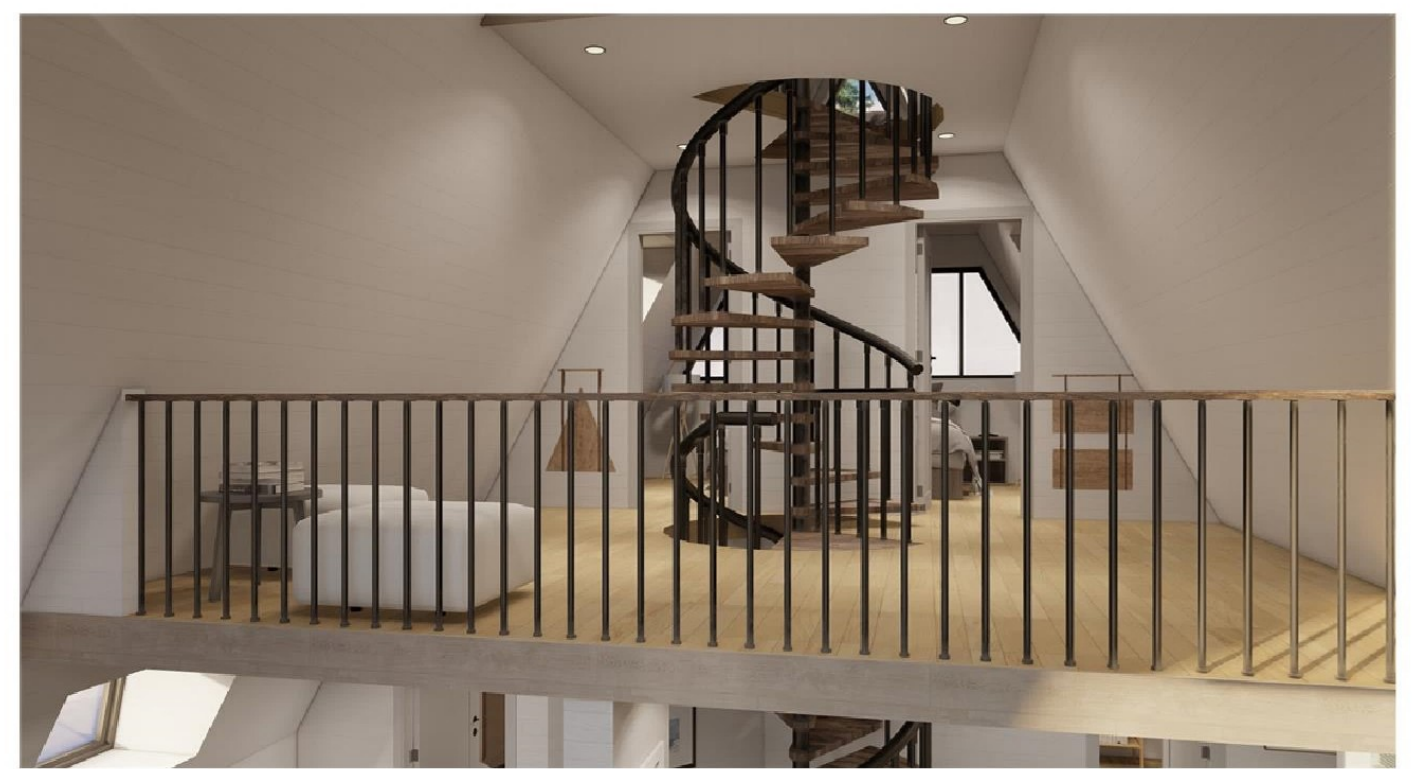


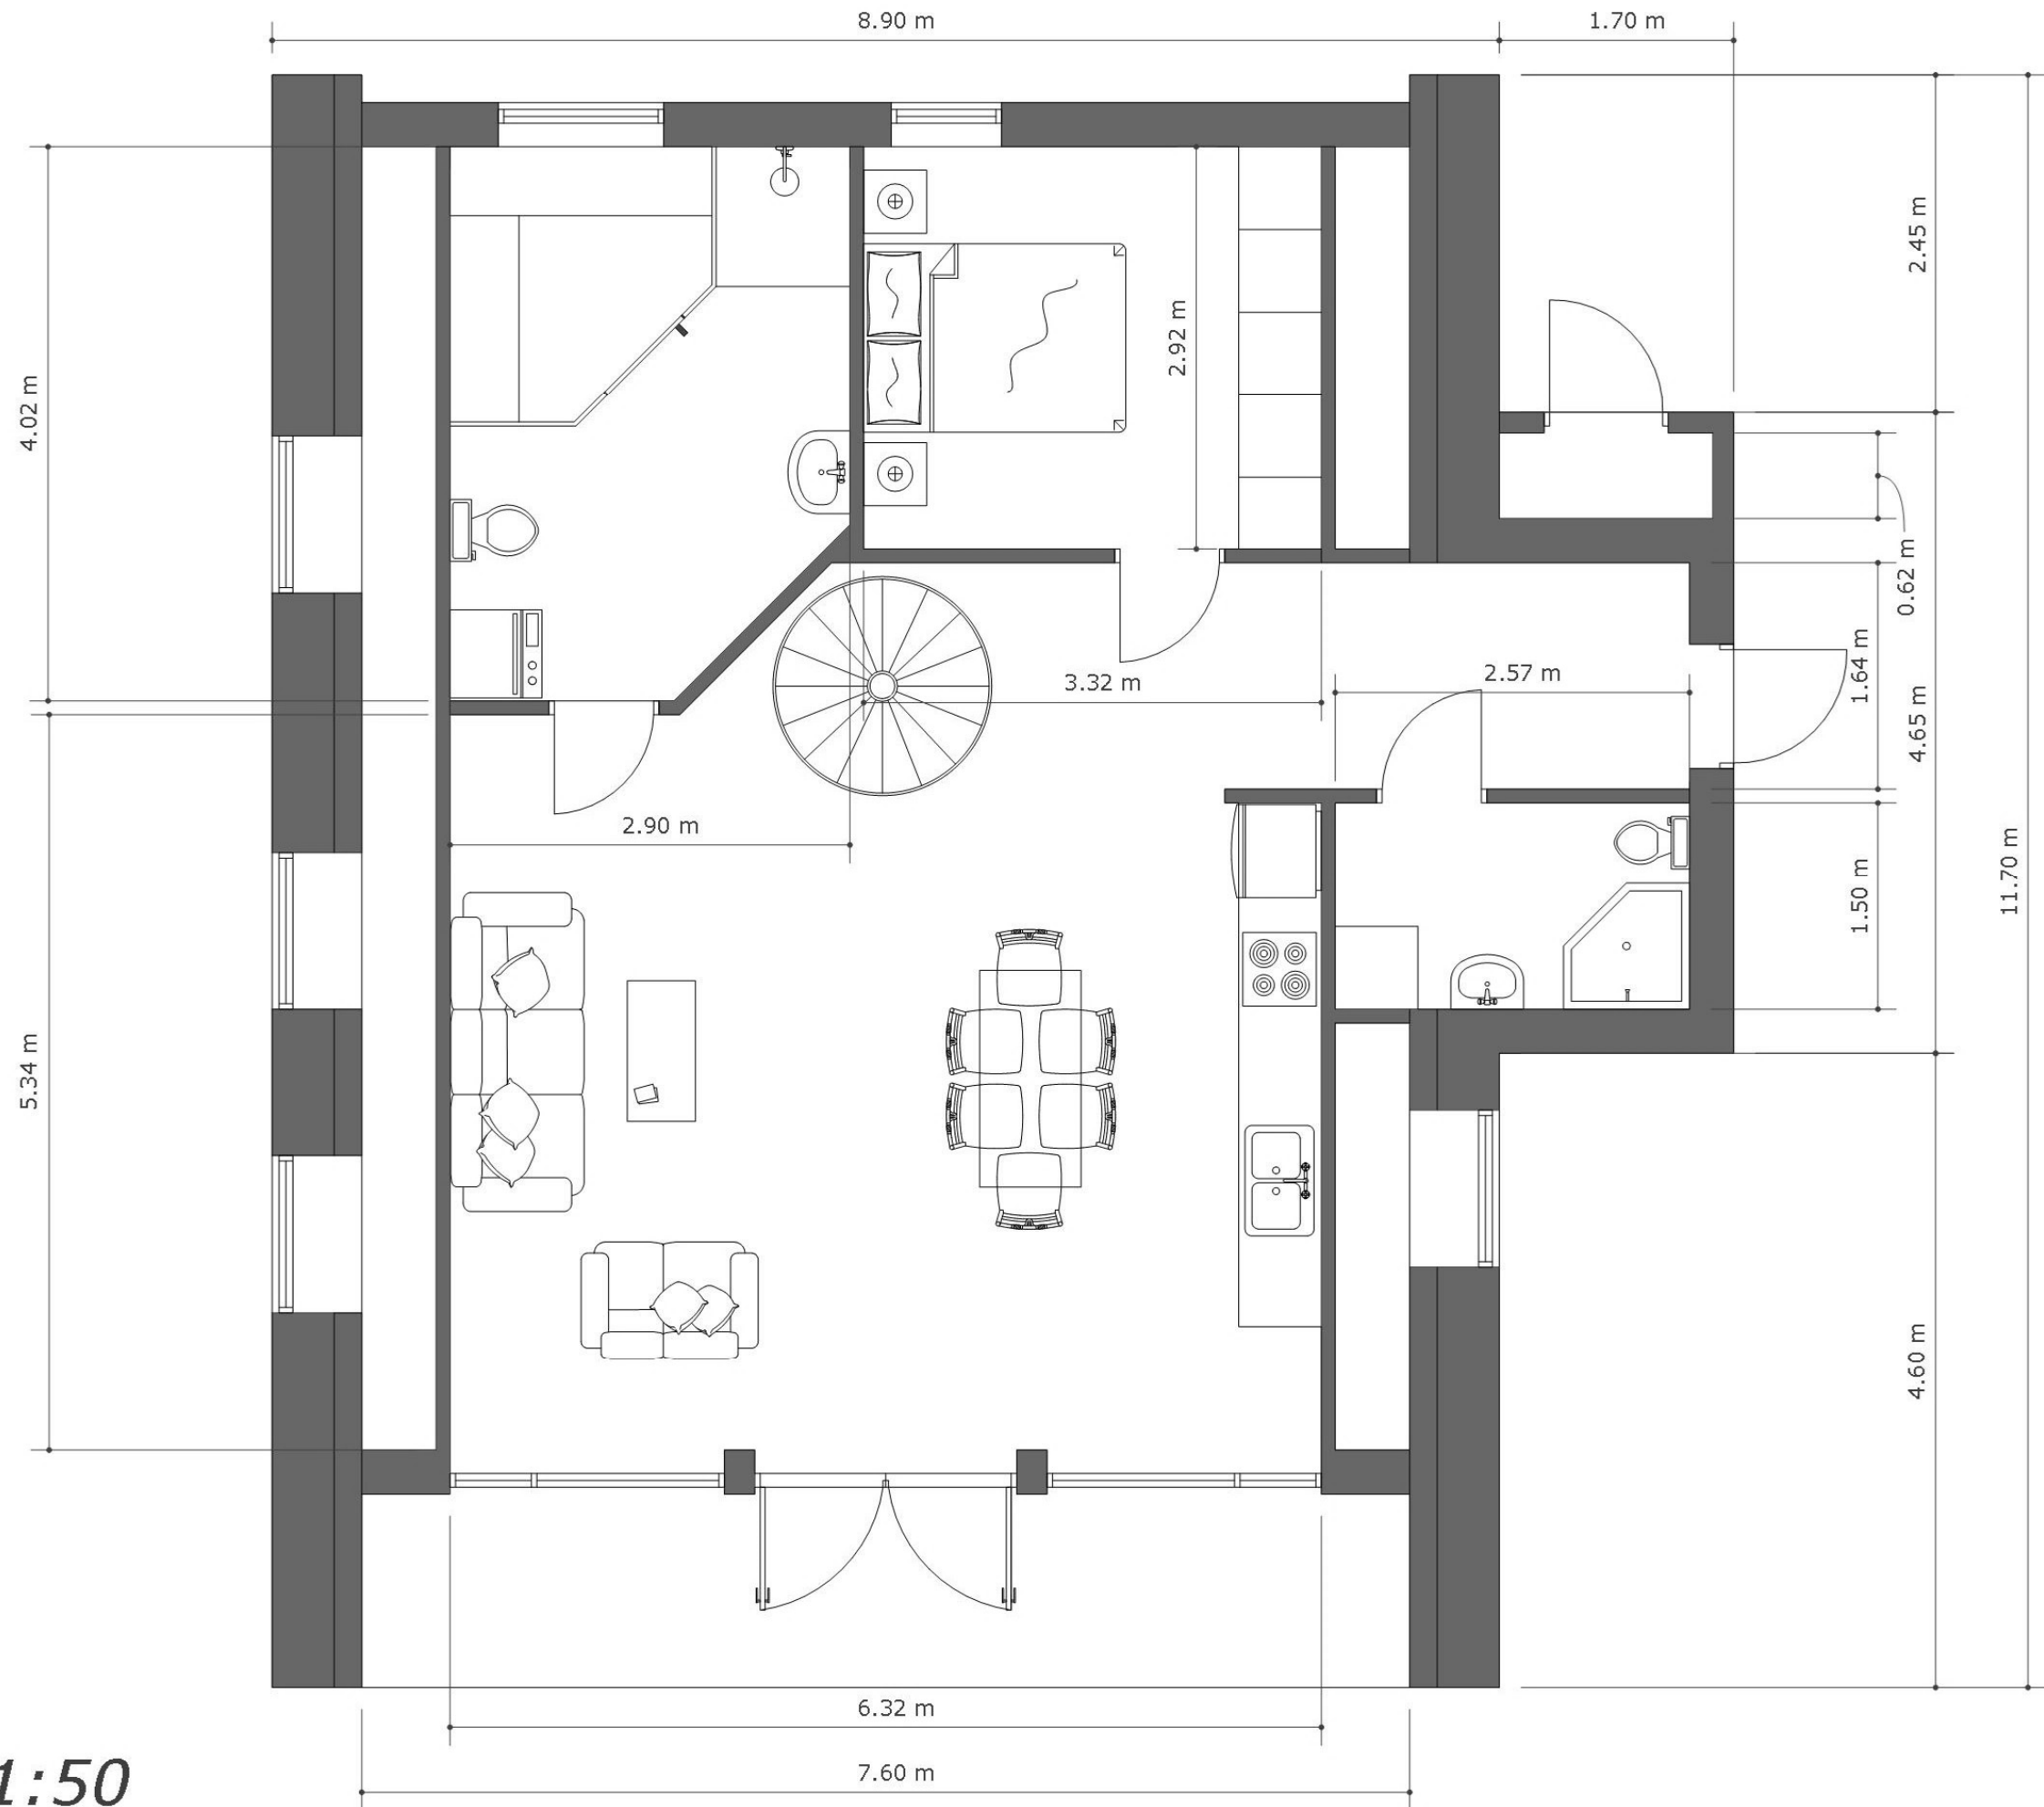


Entréplan 1:50

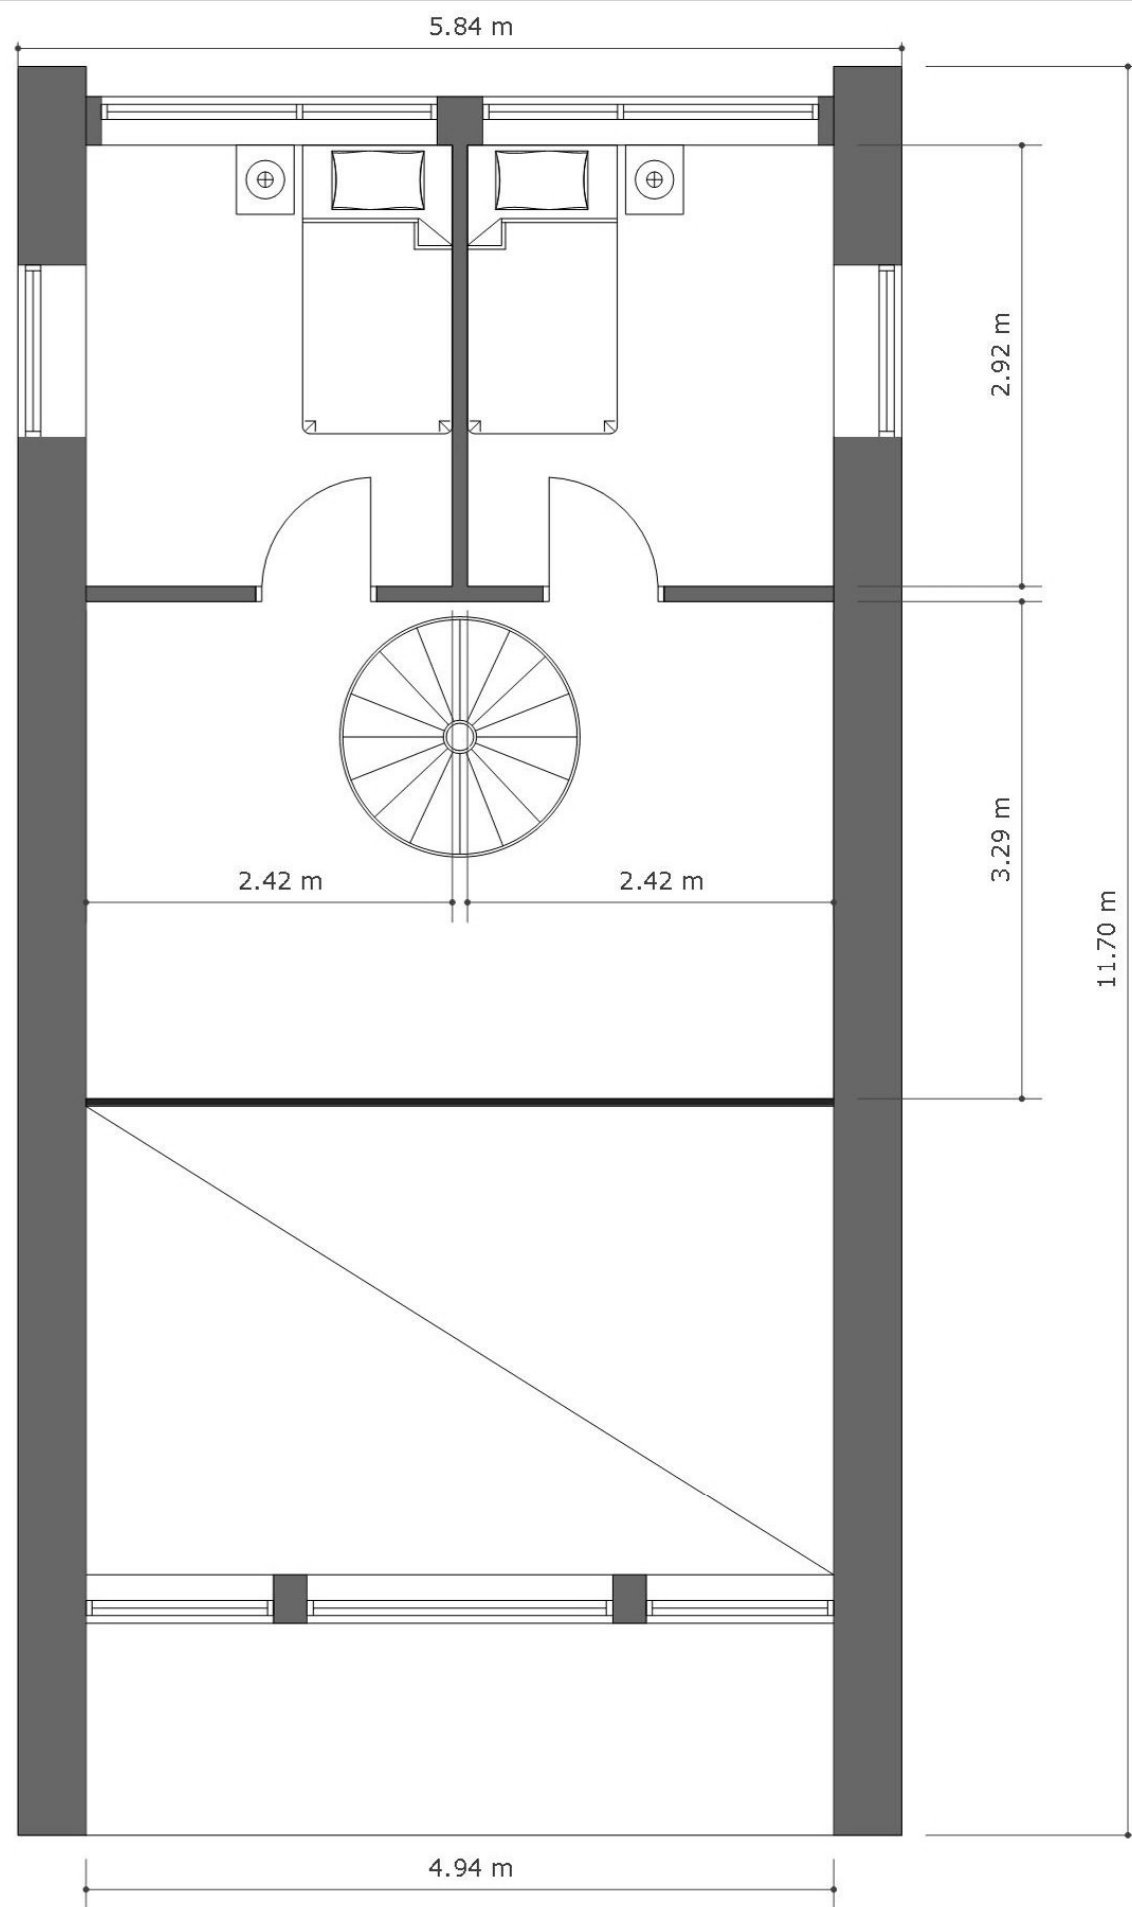


Mellanplan 1:50

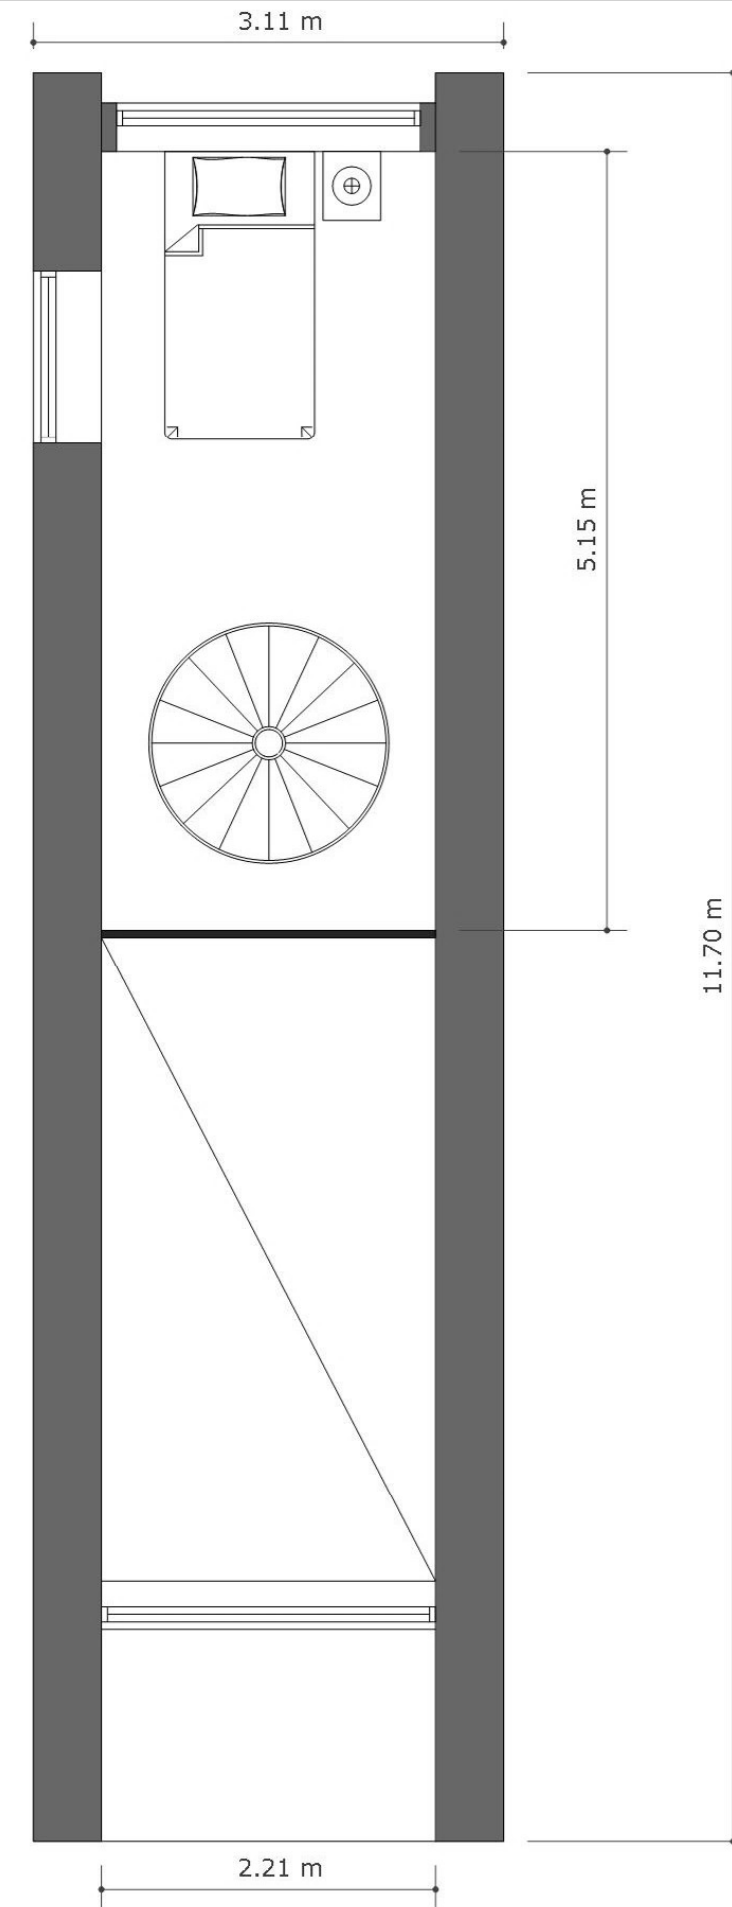


Loftplan 1:50

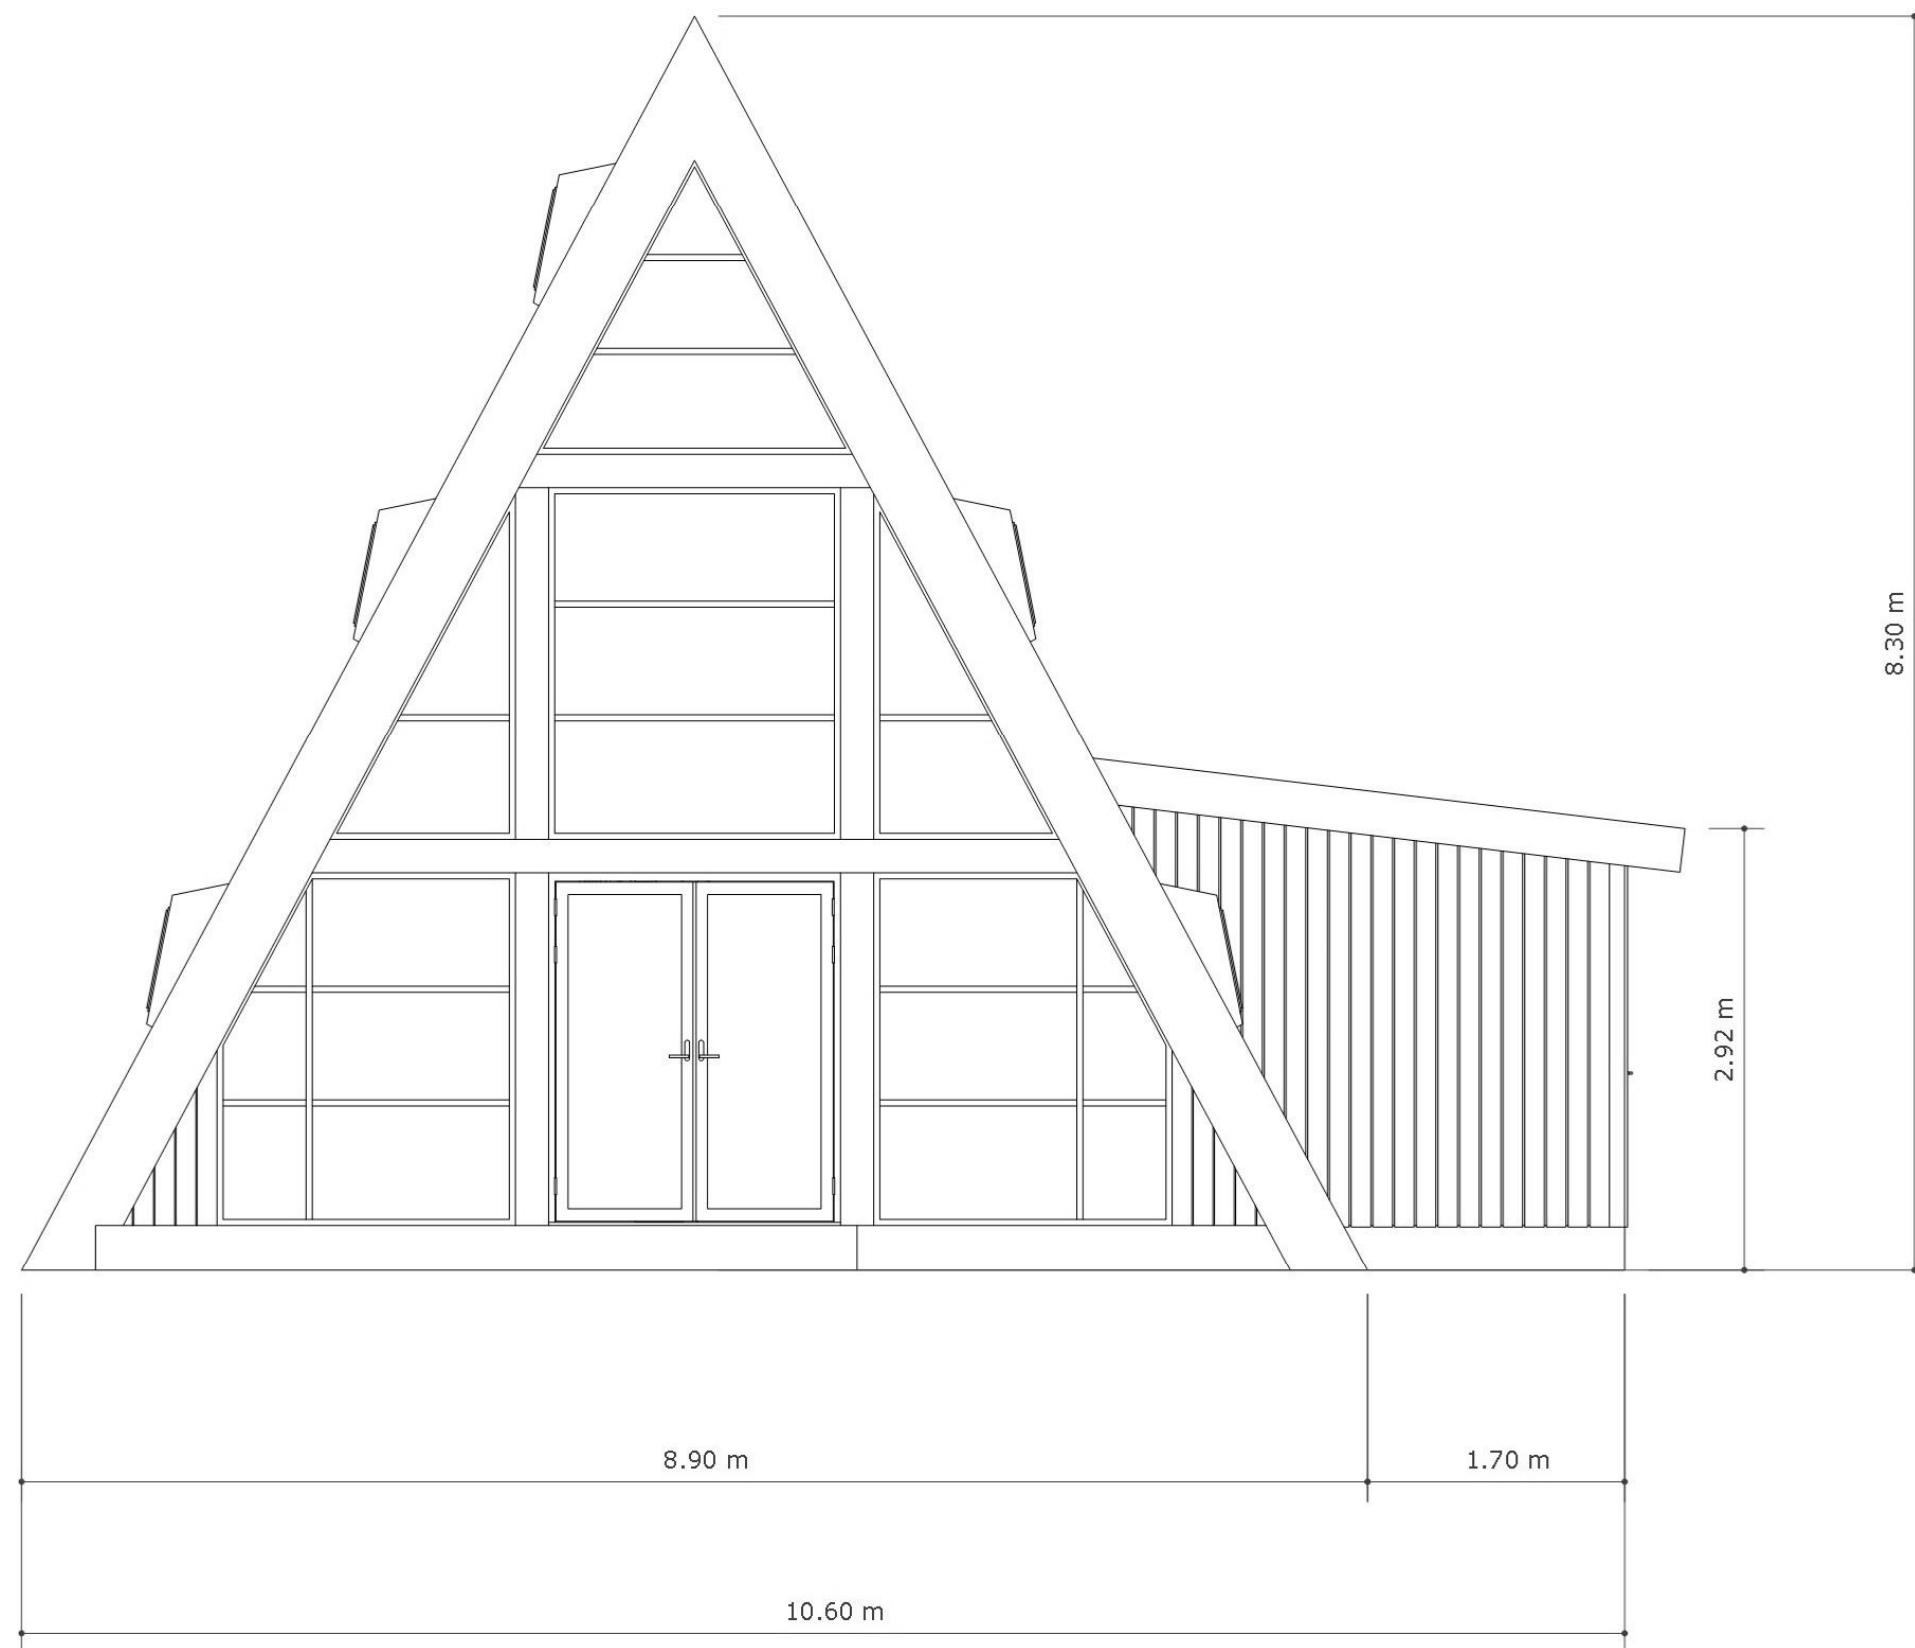


Fasad 1:50

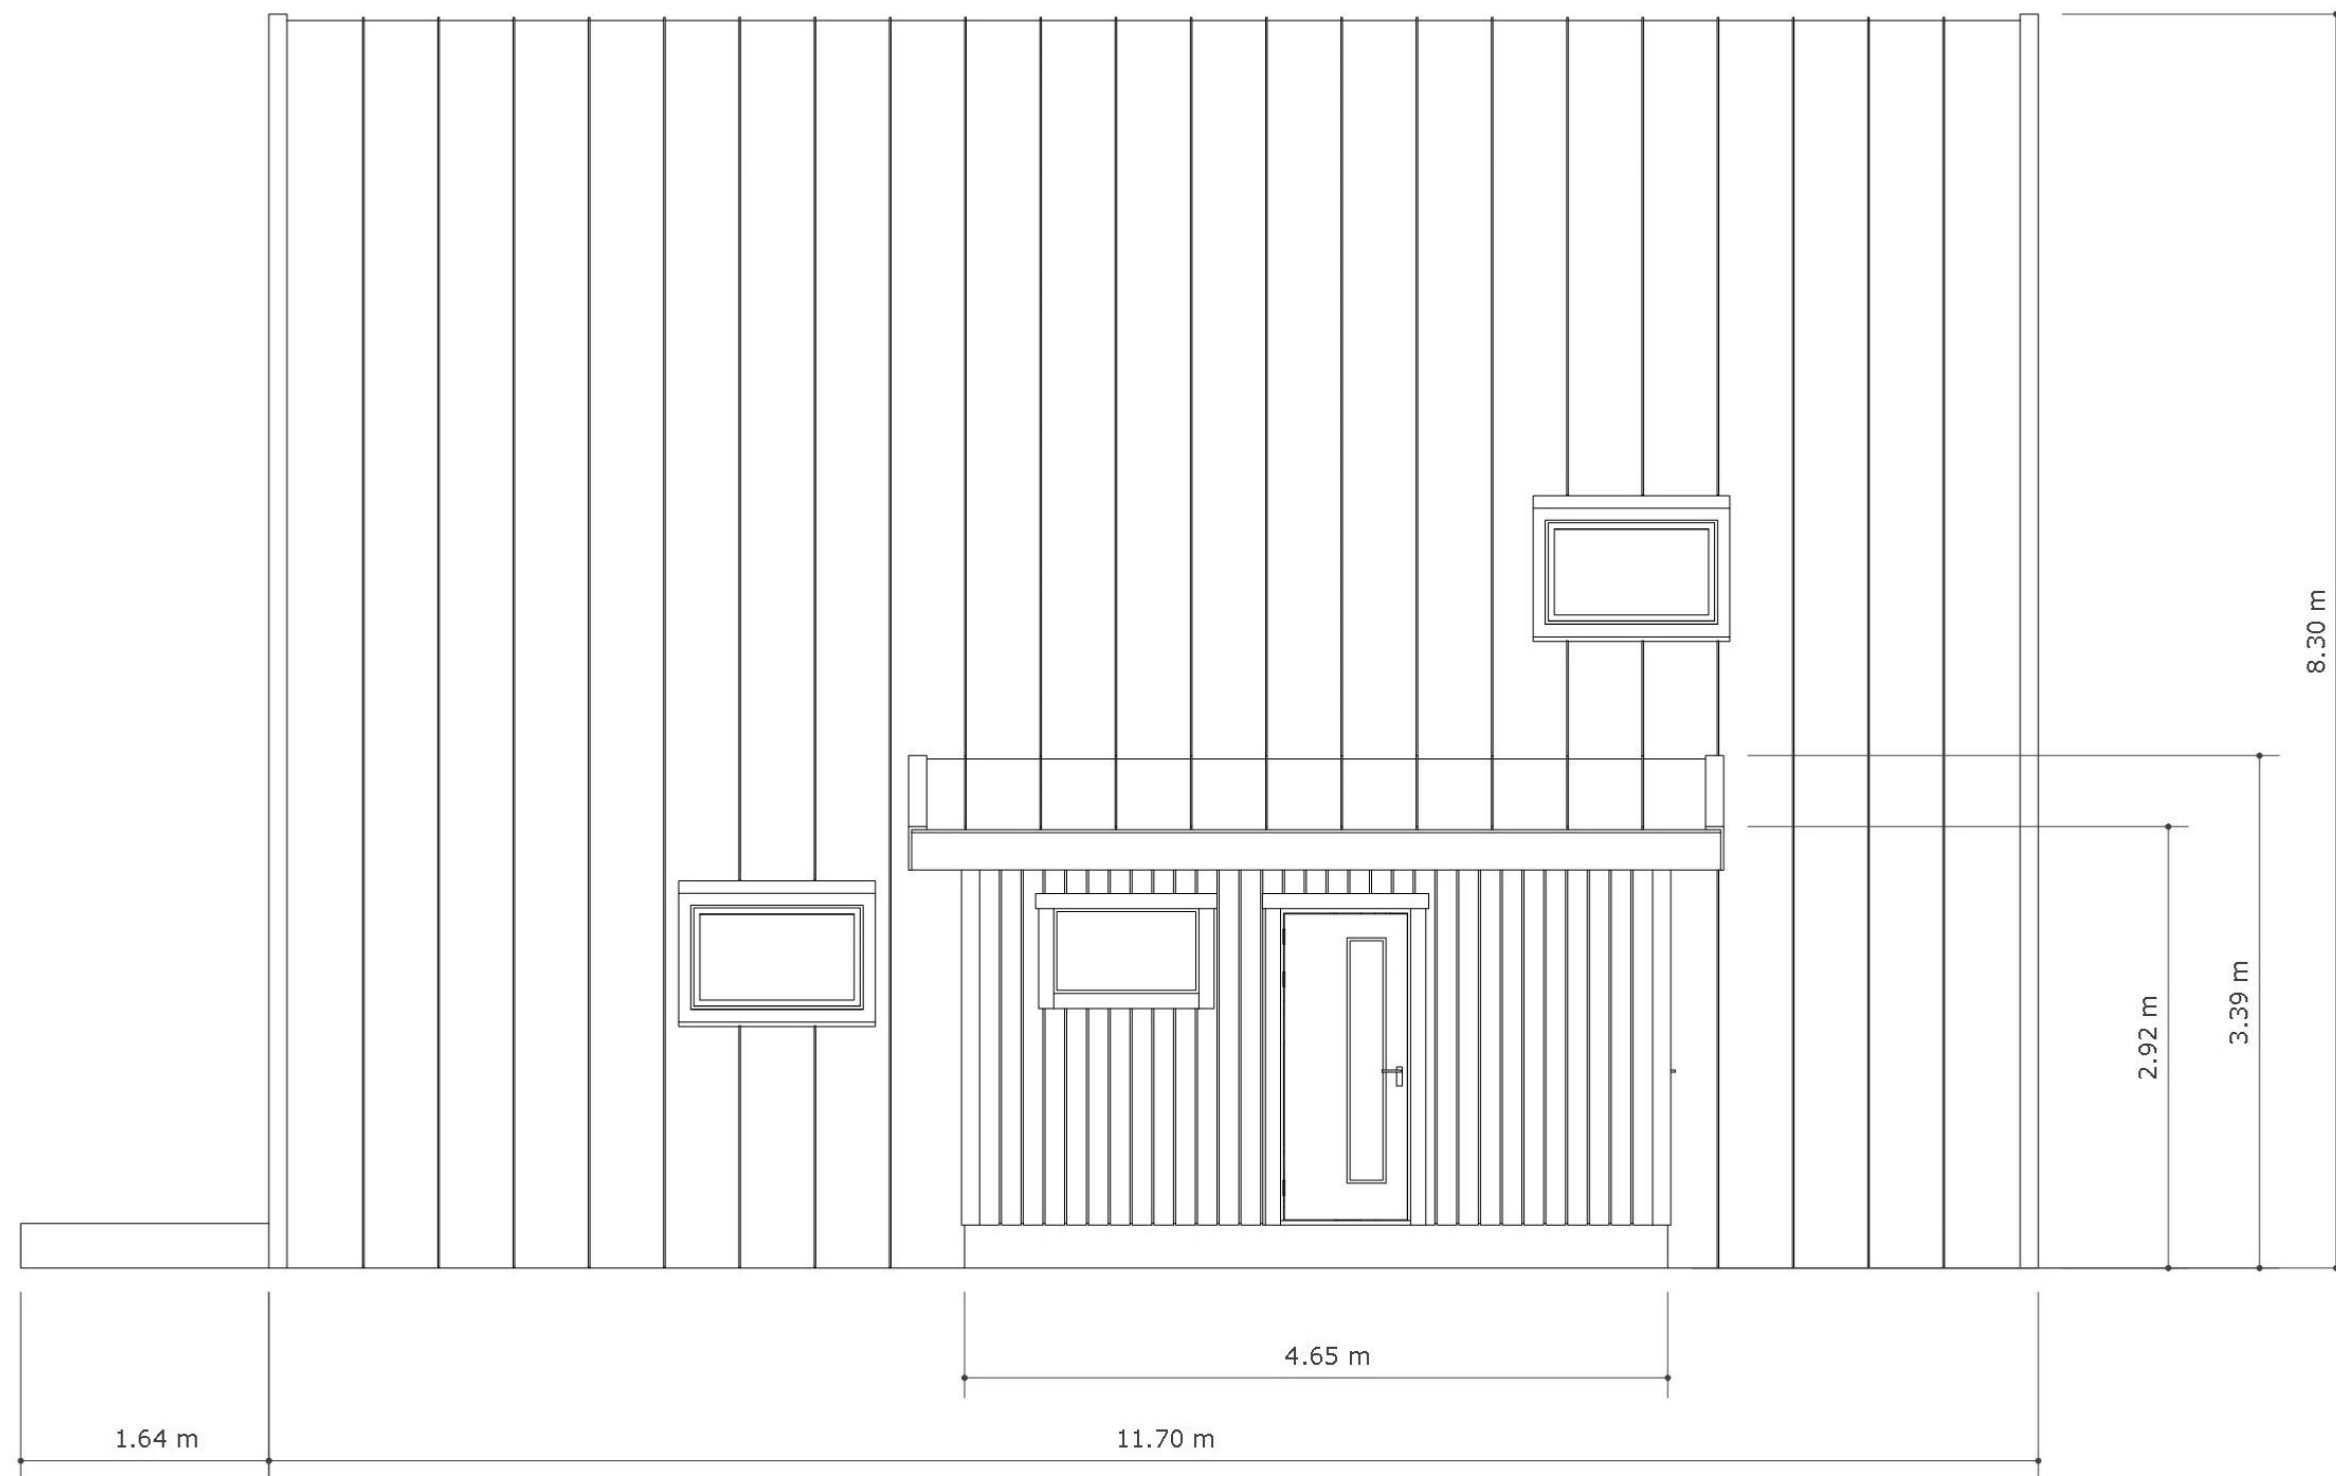

Fasad 1:50

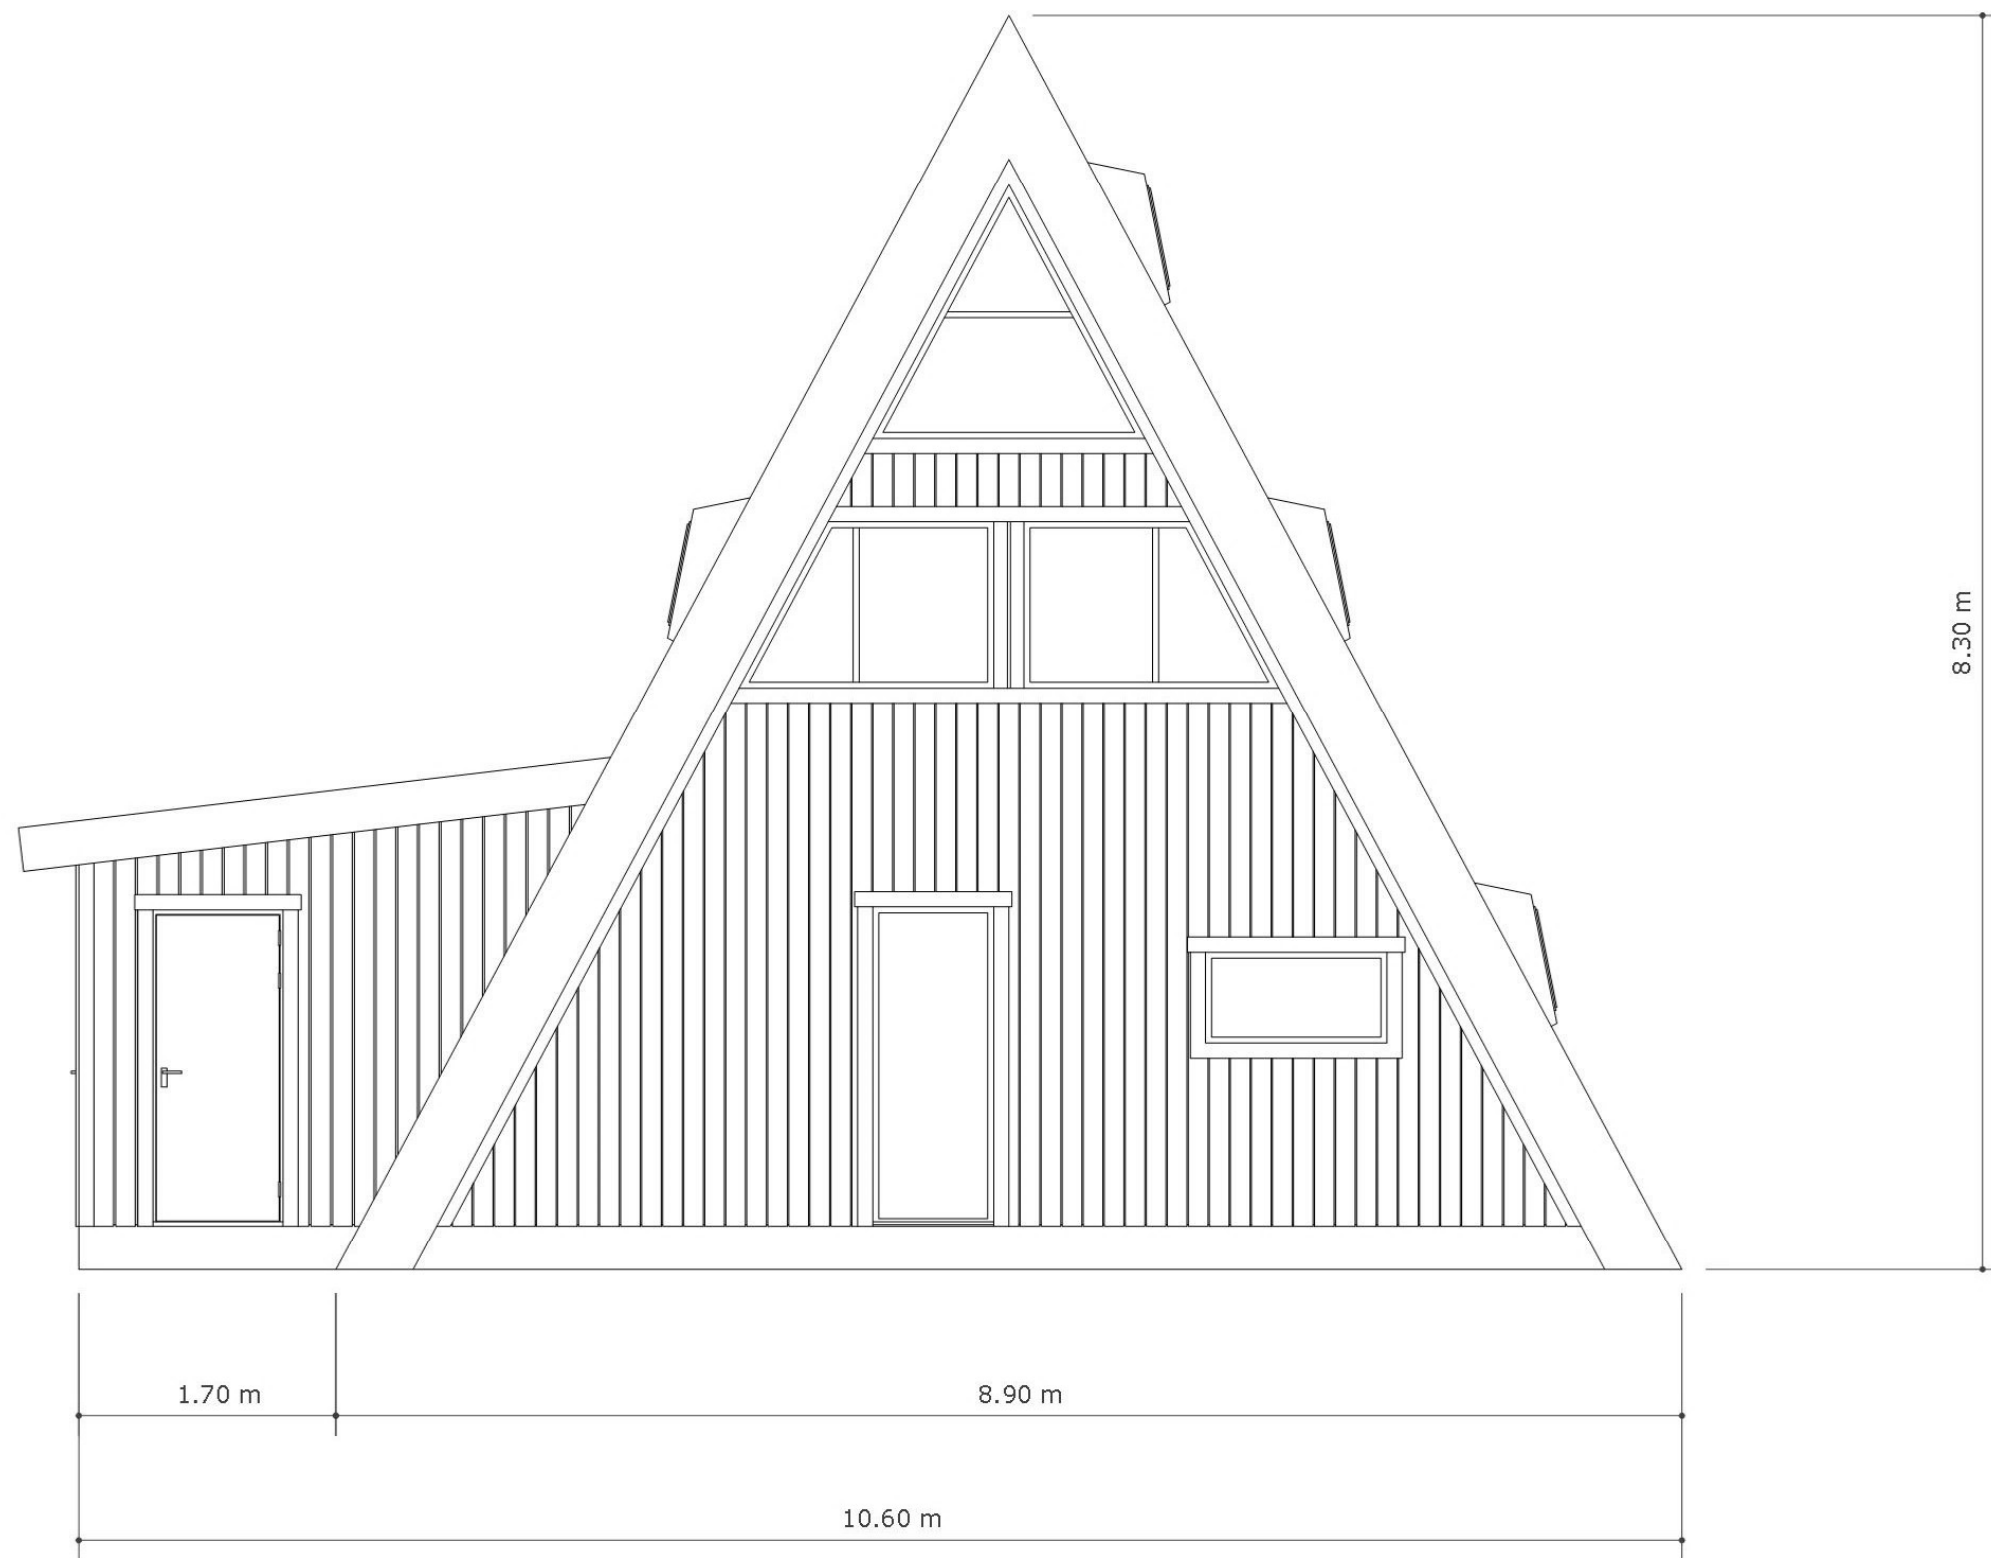

Fasad 1:50

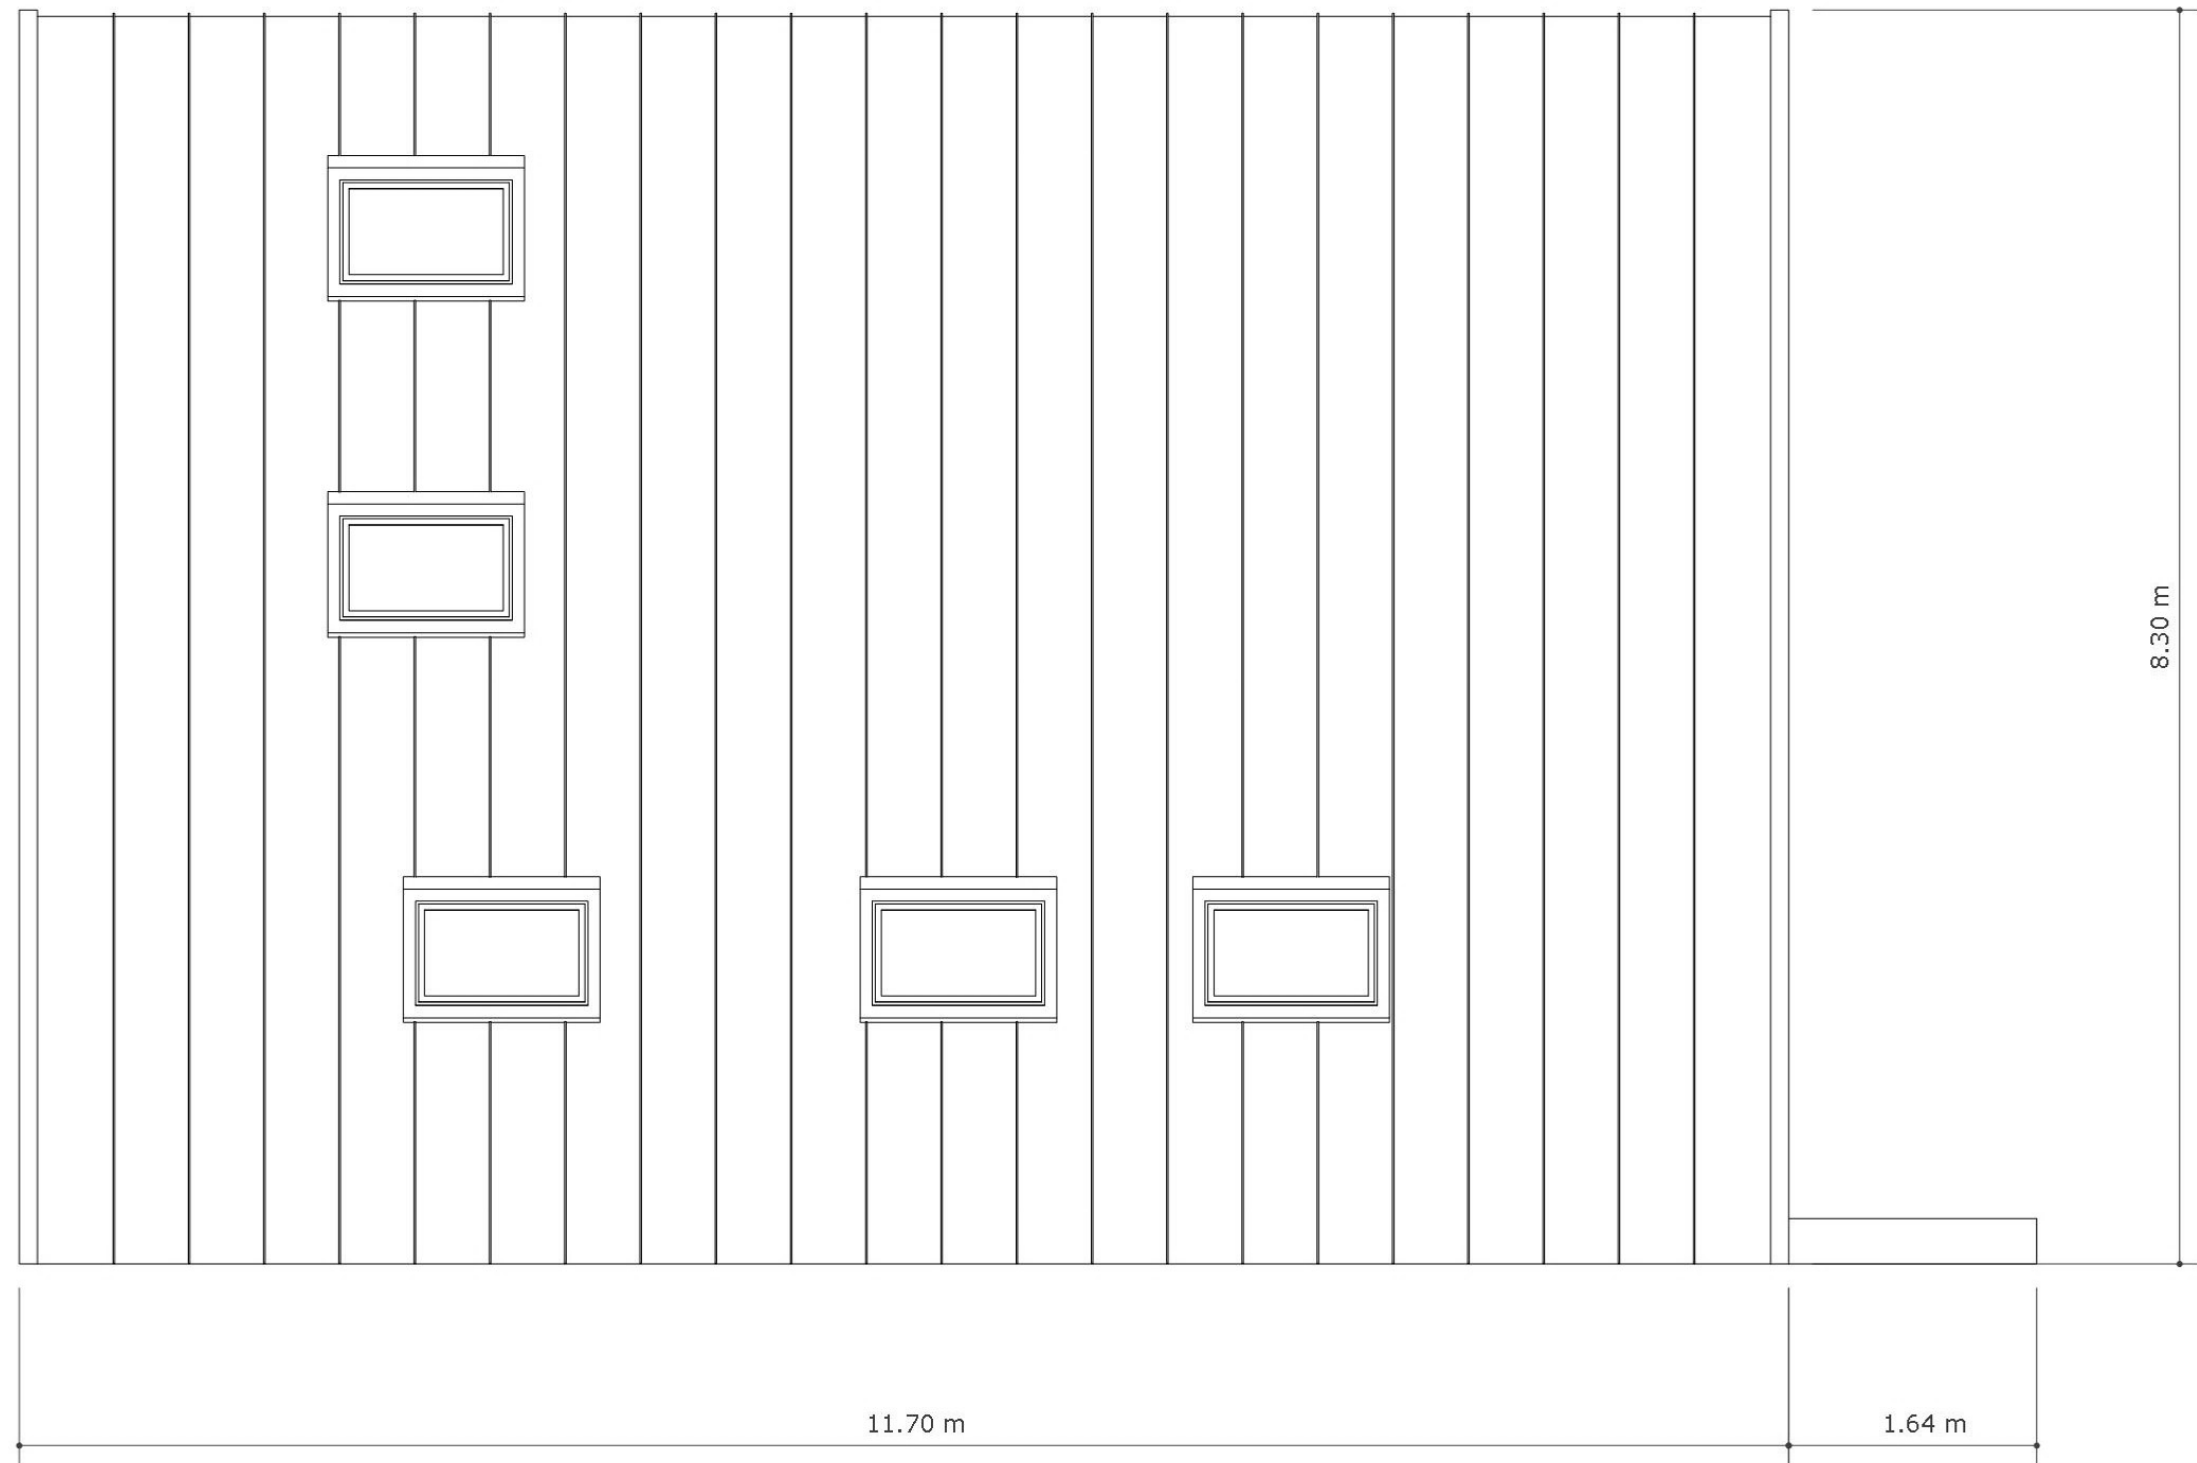

Fasad 1:50